

TOPOGRAPHIC INFORMATION

GRID NORTH NAD 83.  
ZONE 3 C.M. 58°30' W.L.


CIVIC No. 15  
HENRY JACQUE &  
GLADYS ANDERSON  
LOT 9

CIVIC No. 13  
LOT 11

CIVIC No. 11  
LOT 13

UNITAS FRATRUM  
VOL 64A FOL. 125  
(MORAVIAN CHURCH)

UNITAS FRATRUM  
VOL 64A FOL. 125  
(MORAVIAN CHURCH)

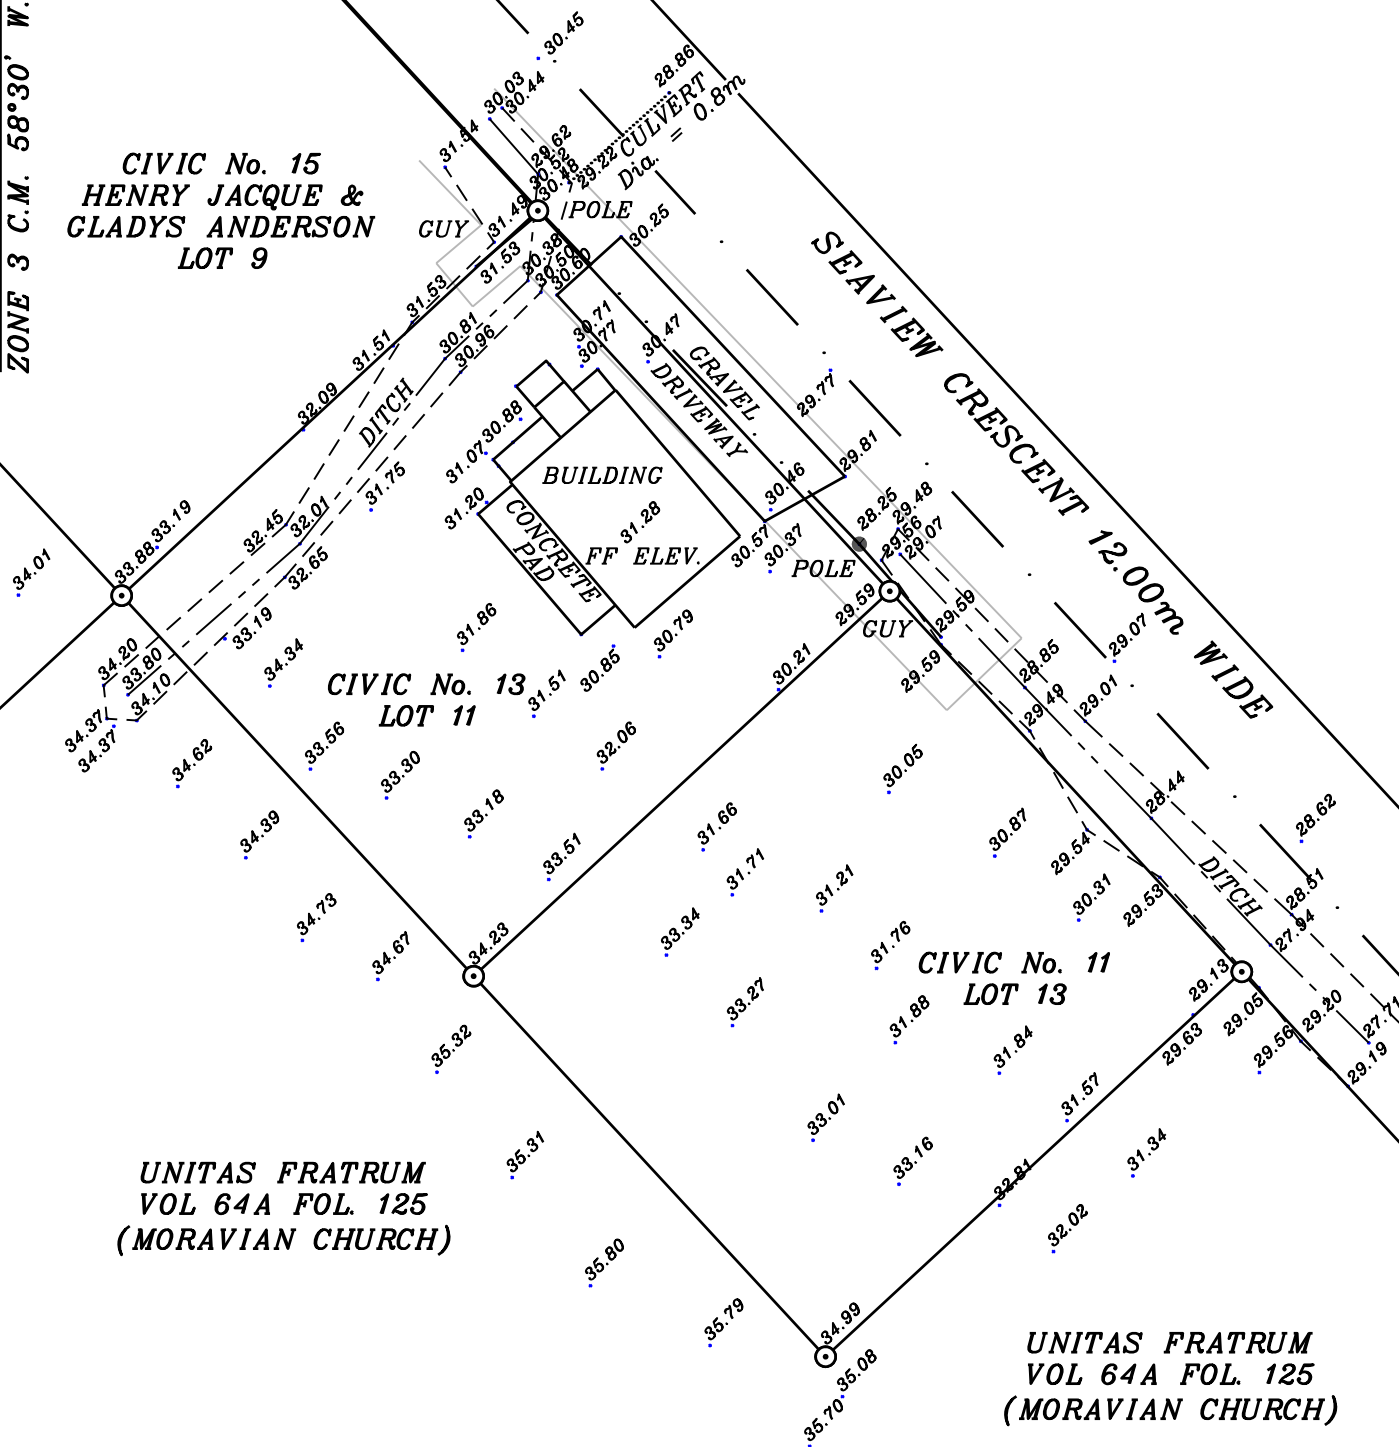

NOTE: ● - POWER POLE  
○ - CAPPED IRON BAR

COORDINATES WERE OBTAINED USING  
R.T.K. SURVEYING TECHNIQUE AND  
REFERENCED TO PROVINCIAL CONTROL  
MONUMENT No. 5809003.

**N.E. PARROTT SURVEYS LTD.**

NEWFOUNDLAND LAND & CANADA LANDS SURVEYORS  
HAPPY VALLEY - GOOSE BAY, NEWFOUNDLAND AND LABRADOR

CLIENT - LOCATION NUNATSIAVUT GOVERNMENT  
CIVIC No. 11-13, LOT 11 & 13 SEAVIEW CRESCENT  
OF VOL. 64A FOL.125  
MAKKOVIK, NEWFOUNDLAND AND LABRADOR

SCALE: 1:400

DATE: NOVEMBER 2, 2020

SURVEYED BY: N.E.P.S.L.

JOB No. 20-435NC